


Kiemle & Hagood Co, as exclusive agent, invites your cooperation in leasing space in the Bank of America Building.

±12,676 RSF  
Office Space For Lease  
\$17.00/SF/Year  
Fully Serviced

**New  
Price!**

FEATURES/BENEFITS

- **First Floor Space**
  - Open office layout
- **Parking**
  - Approximately 50 stalls
- **Freeway Visible**
  - Just west of downtown
- **High Quality Environment**
  - Well maintained building
  - Fenced parking area
  - Easy commute
- **Available Immediately**

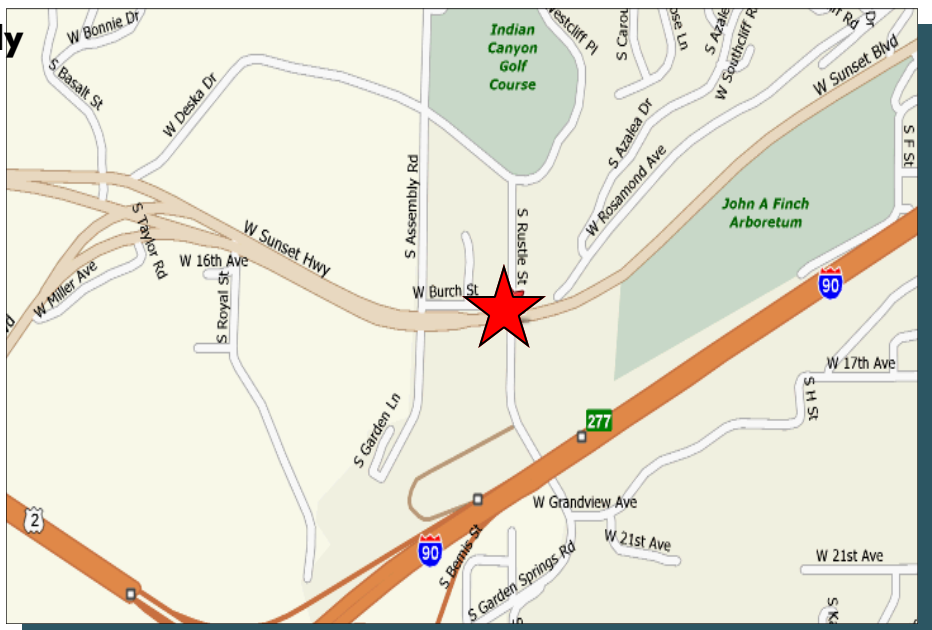


For Additional Information  
Please Contact:

Mike Livingston  
(509) 755-7559

Craig Soehren  
(509) 755-7548

FIRST FLOOR PLAN

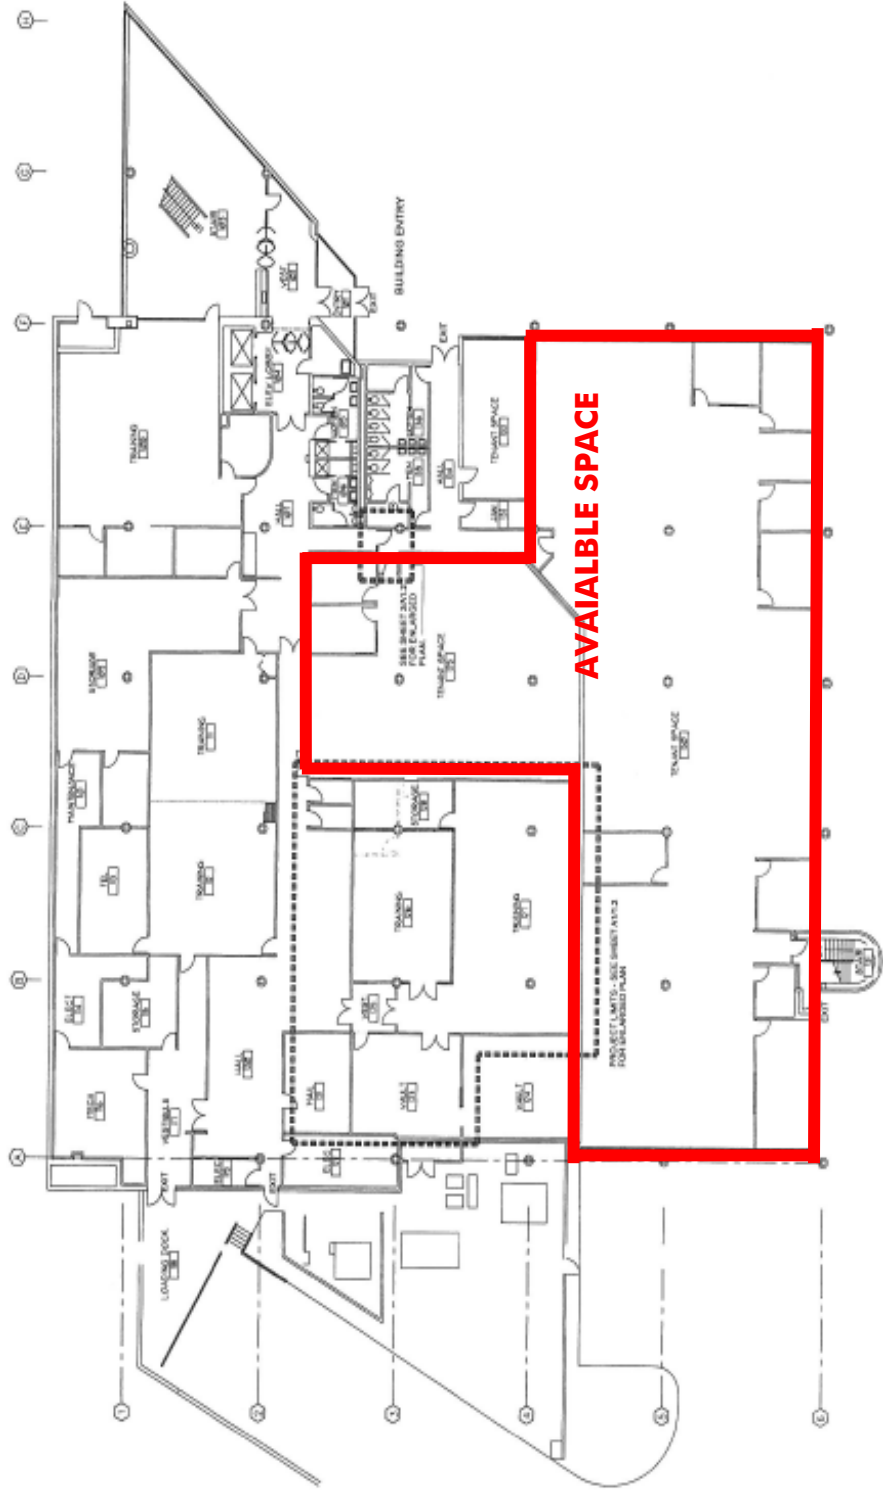

FIRST FLOOR PLAN  
SCALE: 3/32" = 1'-0"  
NORTH